




EXHIBIT AT QUADRANT GALLERY

PROPOSAL GUIDELINES 2023

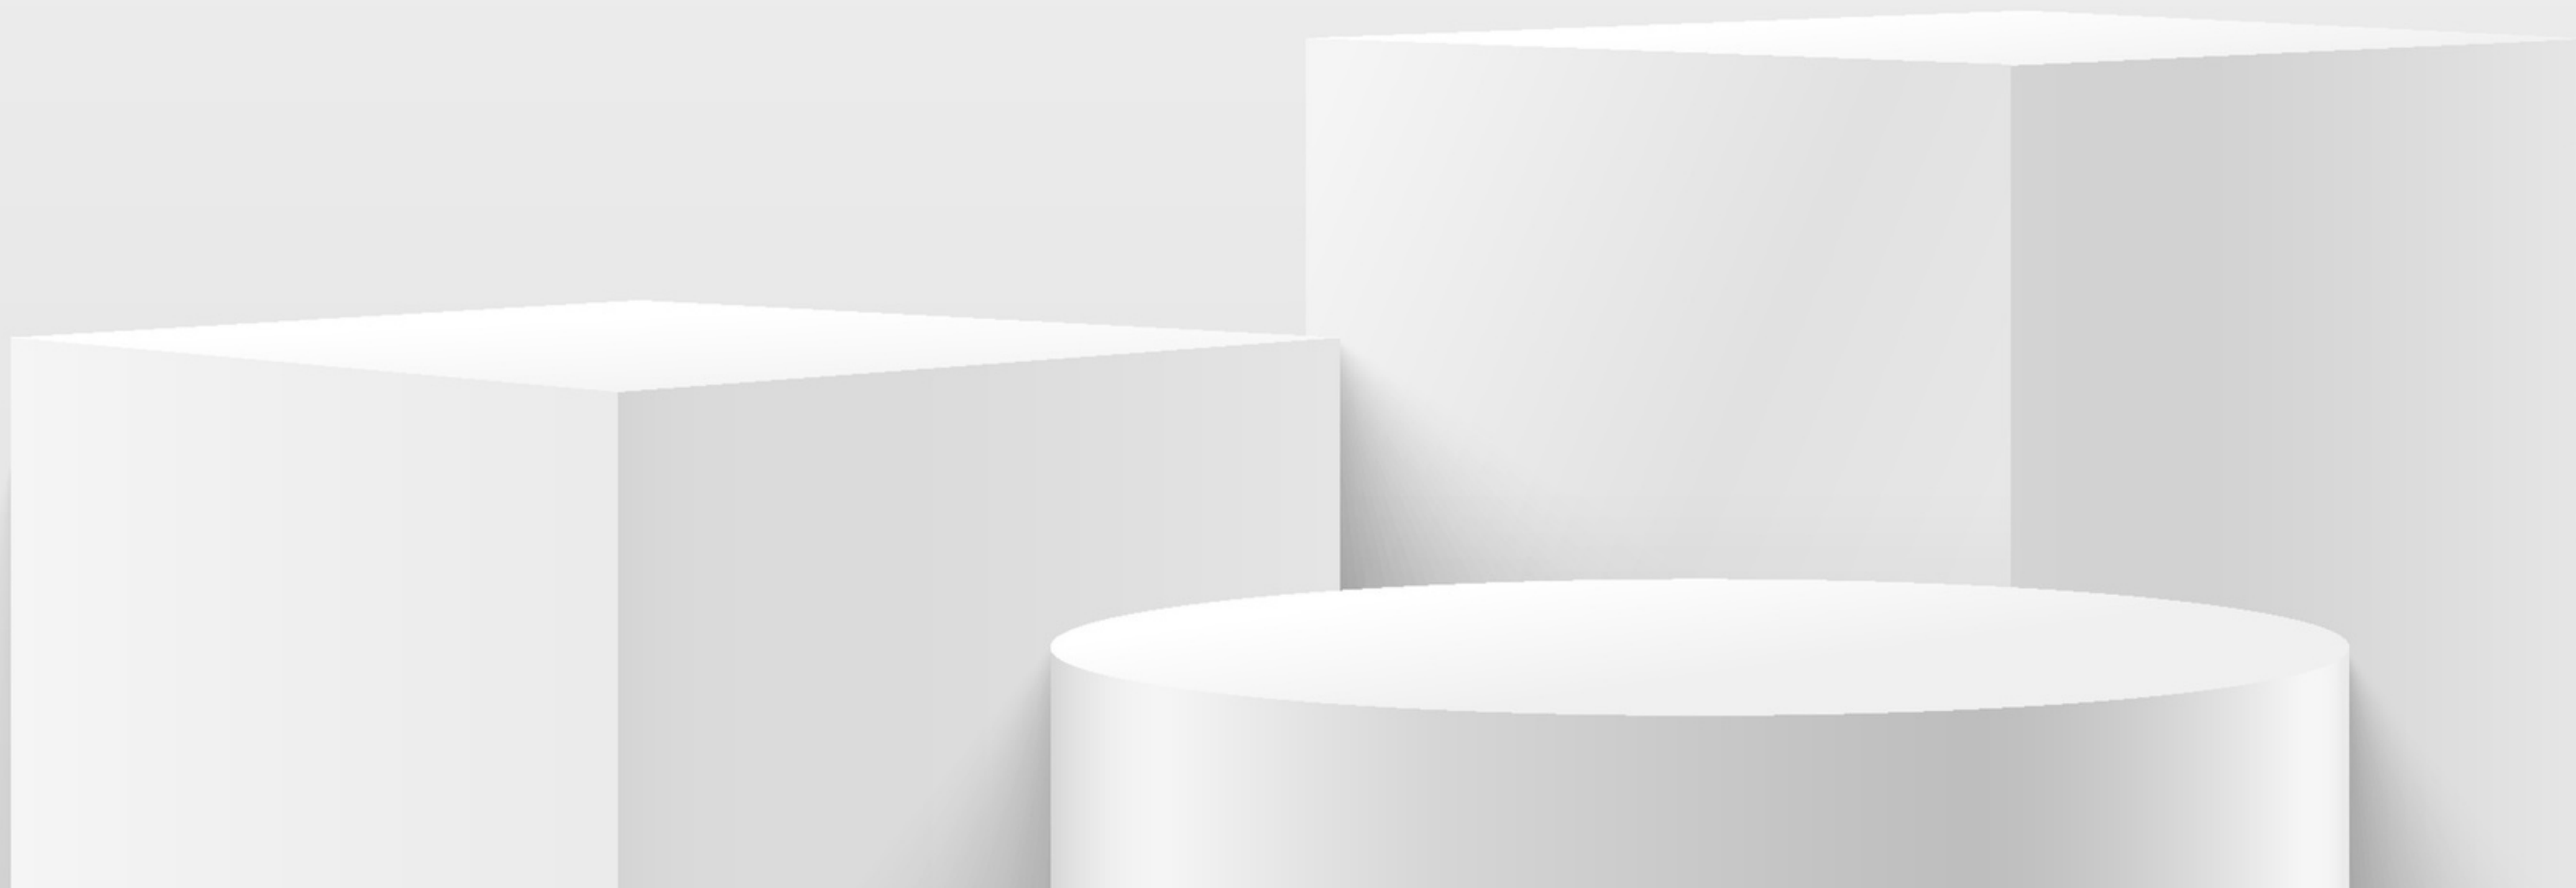



Proposal Guidelines

Please include in your proposal:

- name, address and contact details
- preferred dates and gallery space for the exhibition
- a brief, clear description of the proposed exhibition and the conceptual idea behind the body of work
- a description of the works to be exhibited and the proposed appearance and installation of the works within the gallery space
- any technical requirements needed for the exhibition or installation
- 5 - 10 clearly labelled, high res (min 300 dpi) supporting images with image title, size, medium and date executed
- you may provide a video of the proposed work of no more than 10 minutes if this is more appropriate for your proposal
- a current CV

*Please do not send irreplaceable or original material

Email your proposal to: contact@quadrantgallery.com.au

Proposal Guidelines

Exhibition details:

- exhibitions run for 3.5 weeks
- exhibition openings held on Saturdays at 2pm but can be negotiable
- Quadrant Gallery takes a 30% commission incl. GST on sales

Exhibition inclusions:

- gallery hire and curated exhibition installation
- creation and install of gallery vinyl and window signage
- creation of exhibition promotional materials
- exhibition promotion on Quadrant Gallery website, social media and to our gallery database
- supervision of the exhibition during opening hours
- planning and staffing of the opening function with bar service
- management of all artwork sales

Entire Gallery

\$3,350

Alternatively, individual gallery spaces can also be hired

Gallery 1	\$1,600
Gallery 2	\$950
Window Gallery	\$800

WINDOW GALLERY

OPTIONAL PLINTHS OR BENCH

ENTRY

BENCH 2100x500
SCULPTURE DISPLAY

MOVABLE WALL (EX'G)
2000x450

CHT 2840

GALLERY 1

POLISHED CONCRETE

CHT 2800

OFFICE AREA
NOT FOR GALLERY HIRE

CHT 2800

CHT 2800

GALLERY 2

TIMBER FLOOR

CHT 2800

TOTAL LINEAL METRES 30 M

- GALLERY 1 = 16.17 LM
- GALLERY 2 = 13.29 LM

LEGEND


EXISTING WALLS

OFFICE AREA
NOT FOR GALLERY HIRE



PROPOSED FRONT OFFICE & GALLERY PLAN

SCALE 1 : 50 (A3)

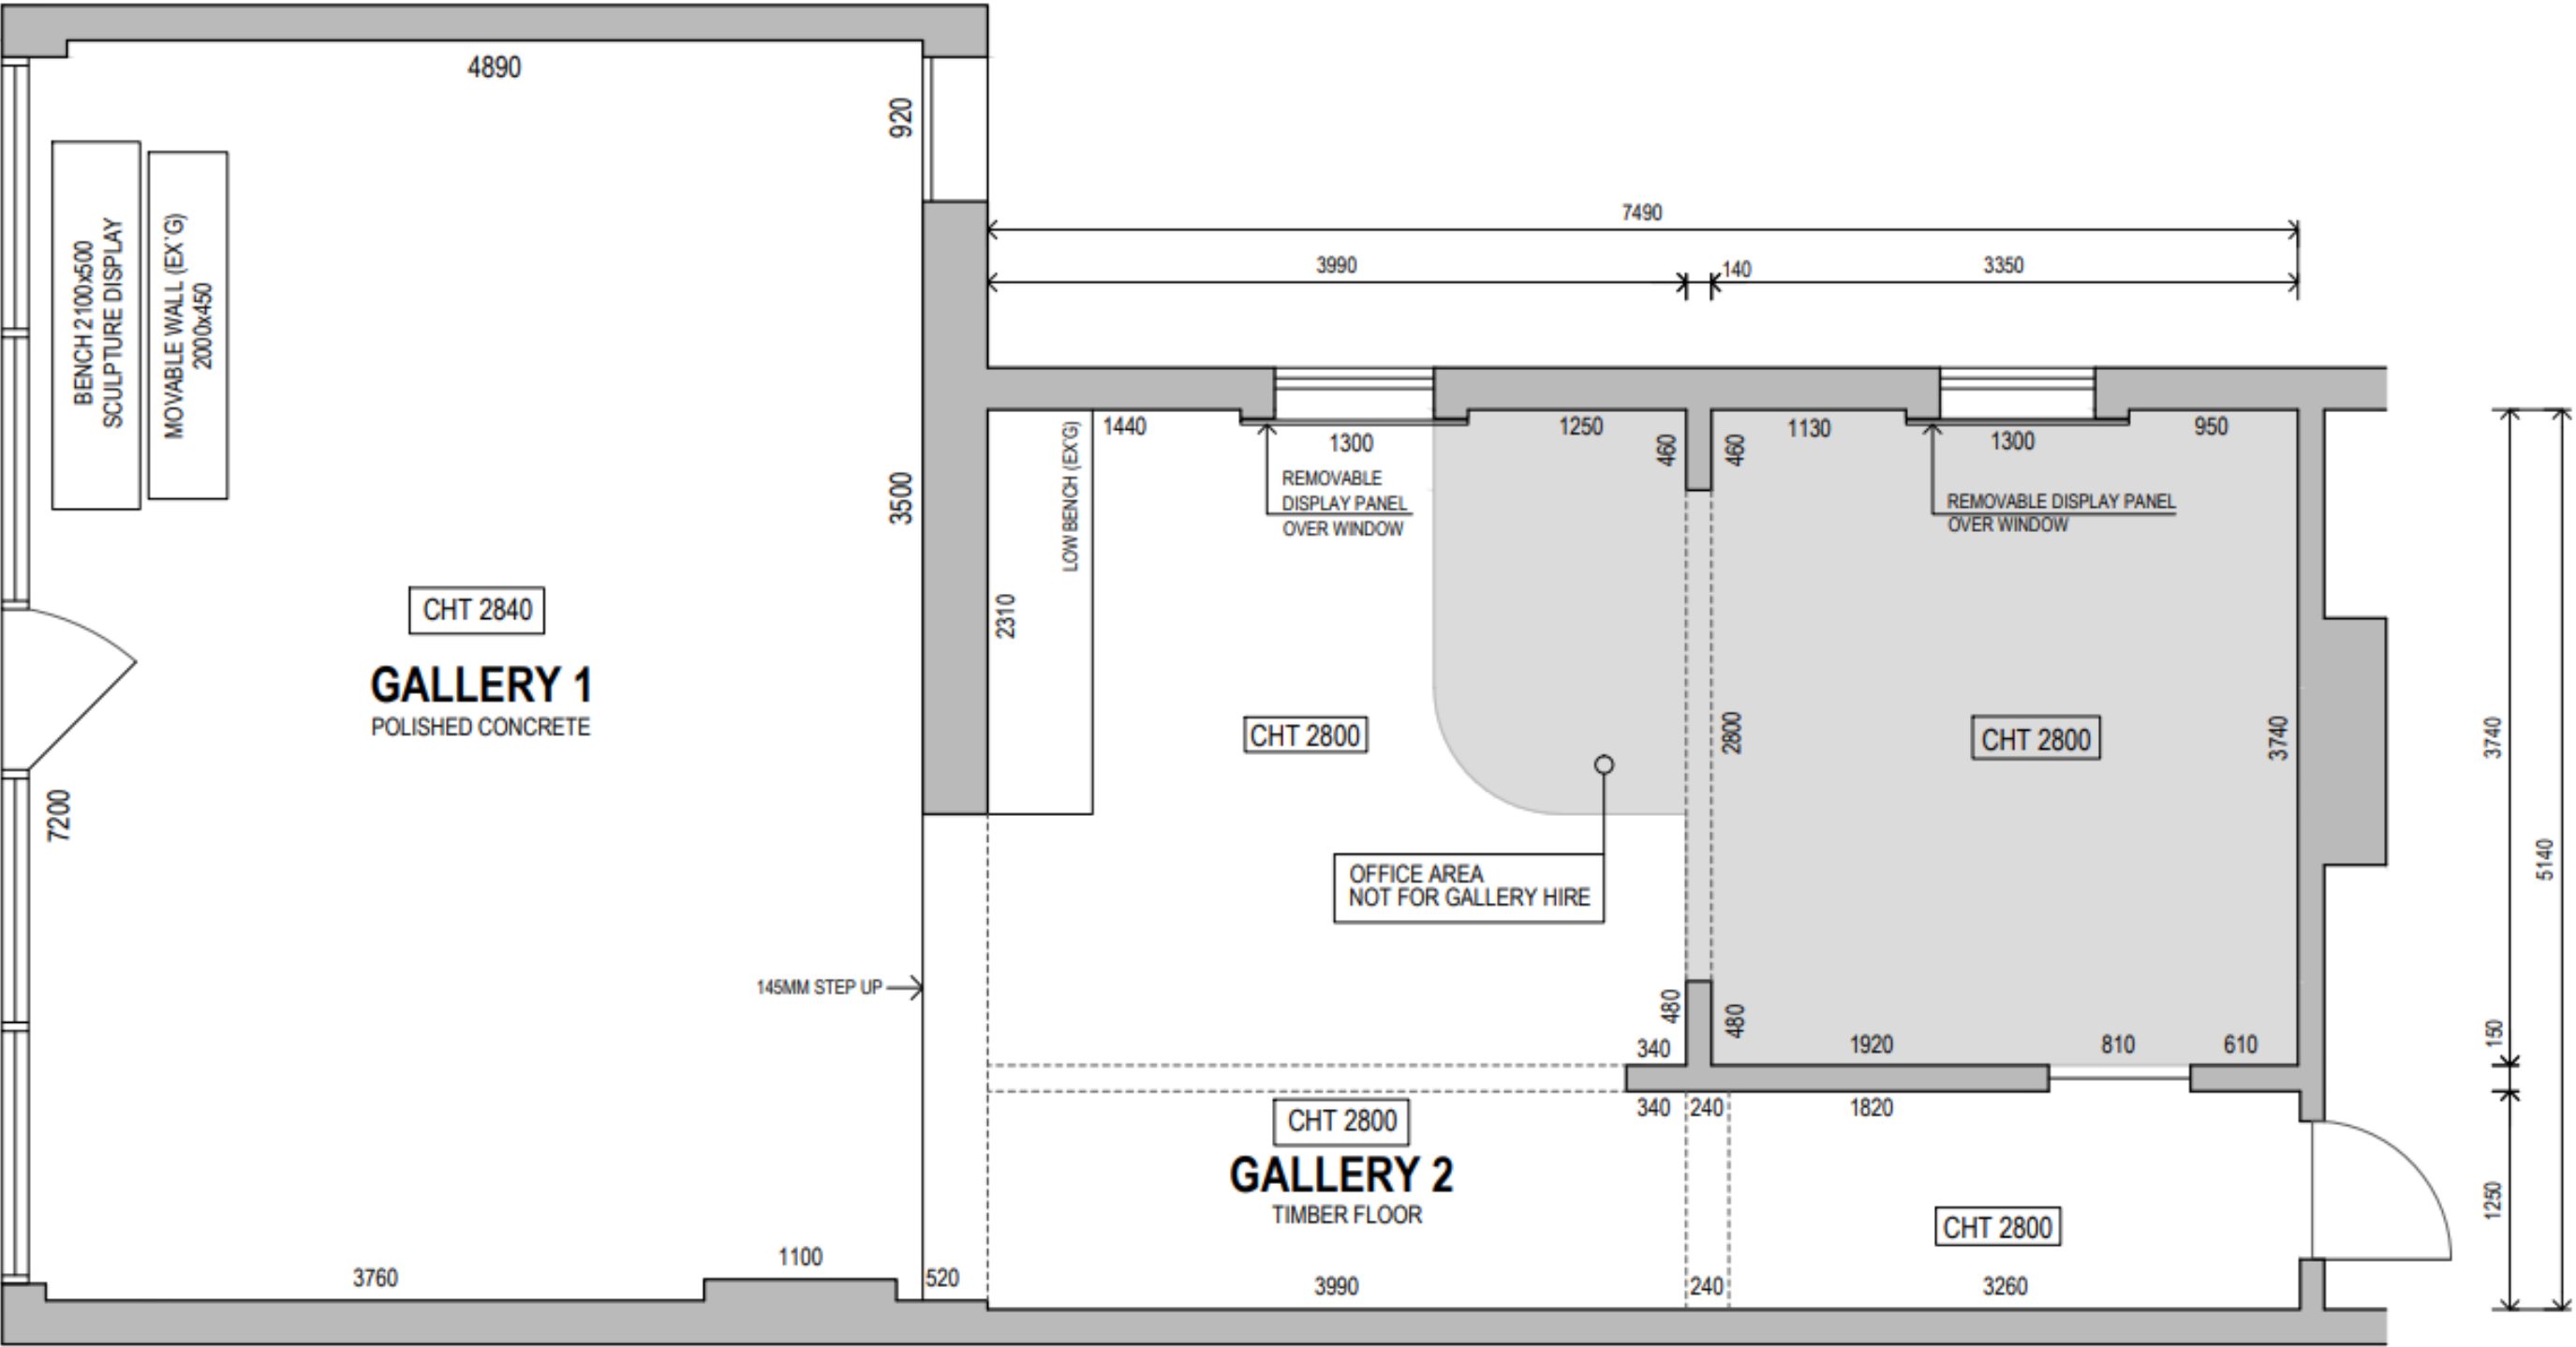



Gallery 1



Gallery 2



Window Gallery





Contact

E-mail	contact@quadrantgallery.com.au
Website	quadrantgallery.com.au
Instagram	@quadrantgallerymelbourne
Address	72 Barkers Road Hawthorn 3122, VIC

Quadrant Design Architects + Gallery

Quadrant

Design

Architects

+ Gallery

www.quadrantdesign.com.au

www.quadrantgallery.com.au

Christine Cochrane
Kelli Graham
Regenerated
Andrew Thomas
Landform
Tim Jackson
Shipwrecked

